


TYPE 6 RIGHT ELEVATION 15%
 AX.X
 Scale NTS

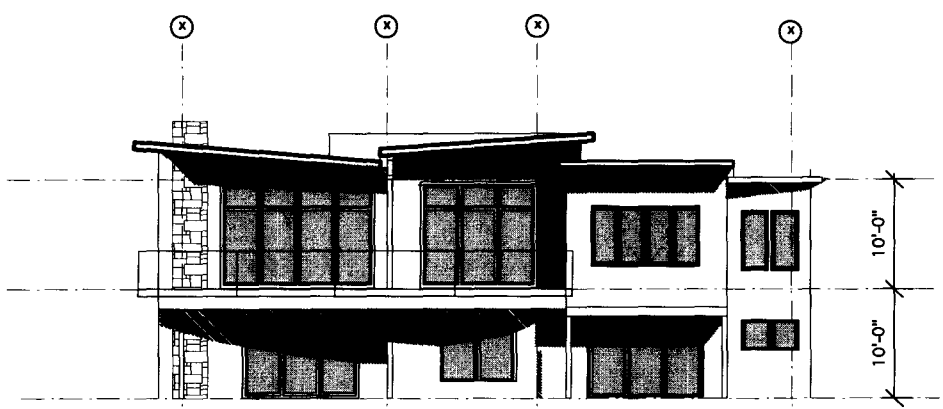

TYPE 6 REAR ELEVATION 15%
 AX.X
 Scale NTS


PRELIMINARY
 ISSUE DATE: 25 FEBRUARY 2008

PROJECT
ADVENTURE BAY

CLIENT
**TRAVISTOCK
 PROPERTIES
 LTD.**




JAMES R. SIMPSON ARCHITECT 3440 WEST 20TH AVE VANCOUVER, B.C. V6S 1E4

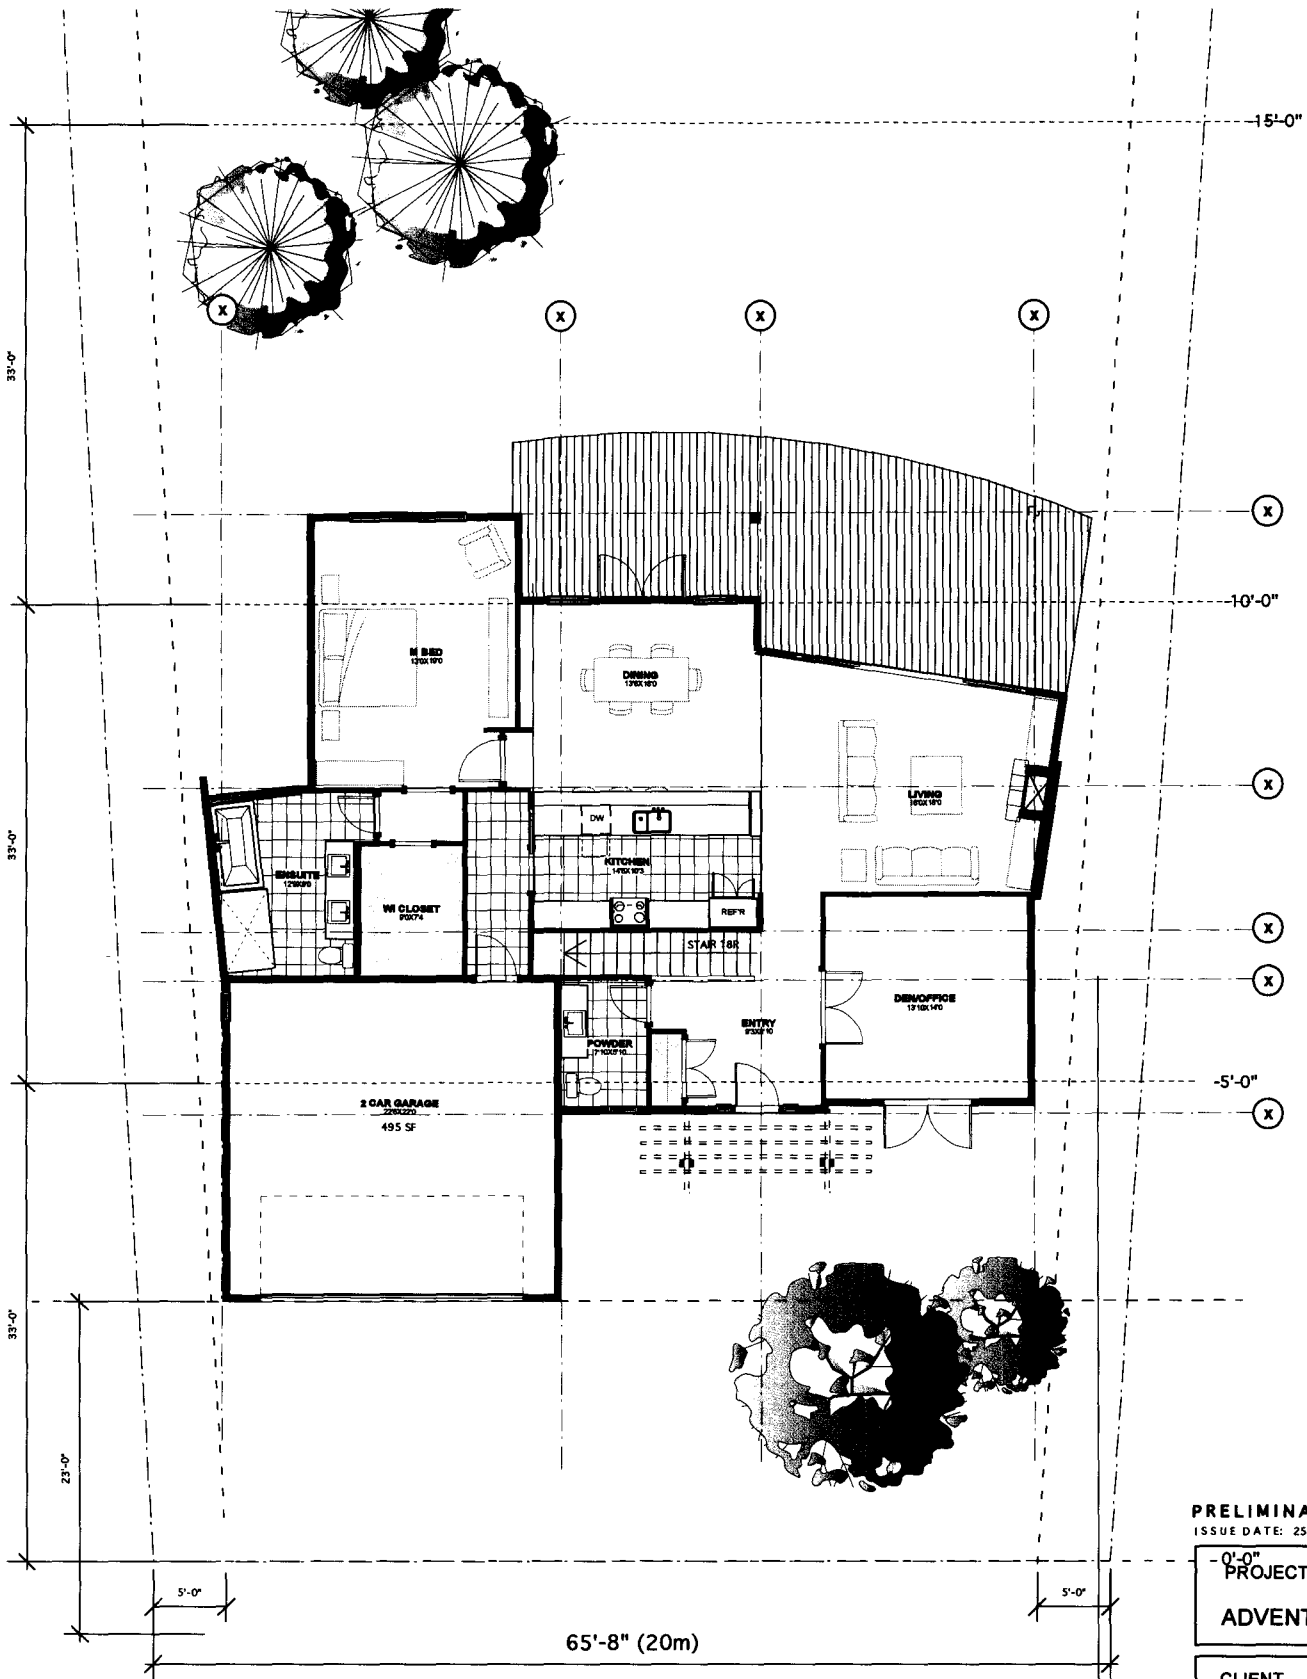

TYPE 6 MAIN FLOOR PLAN 15%
 AX.X Scale NTS

PRELIMINARY
 ISSUE DATE: 25 FEBRUARY 2008

0'-0"
PROJECT
ADVENTURE BAY
CLIENT
TRAVISTOCK PROPERTIES LTD.

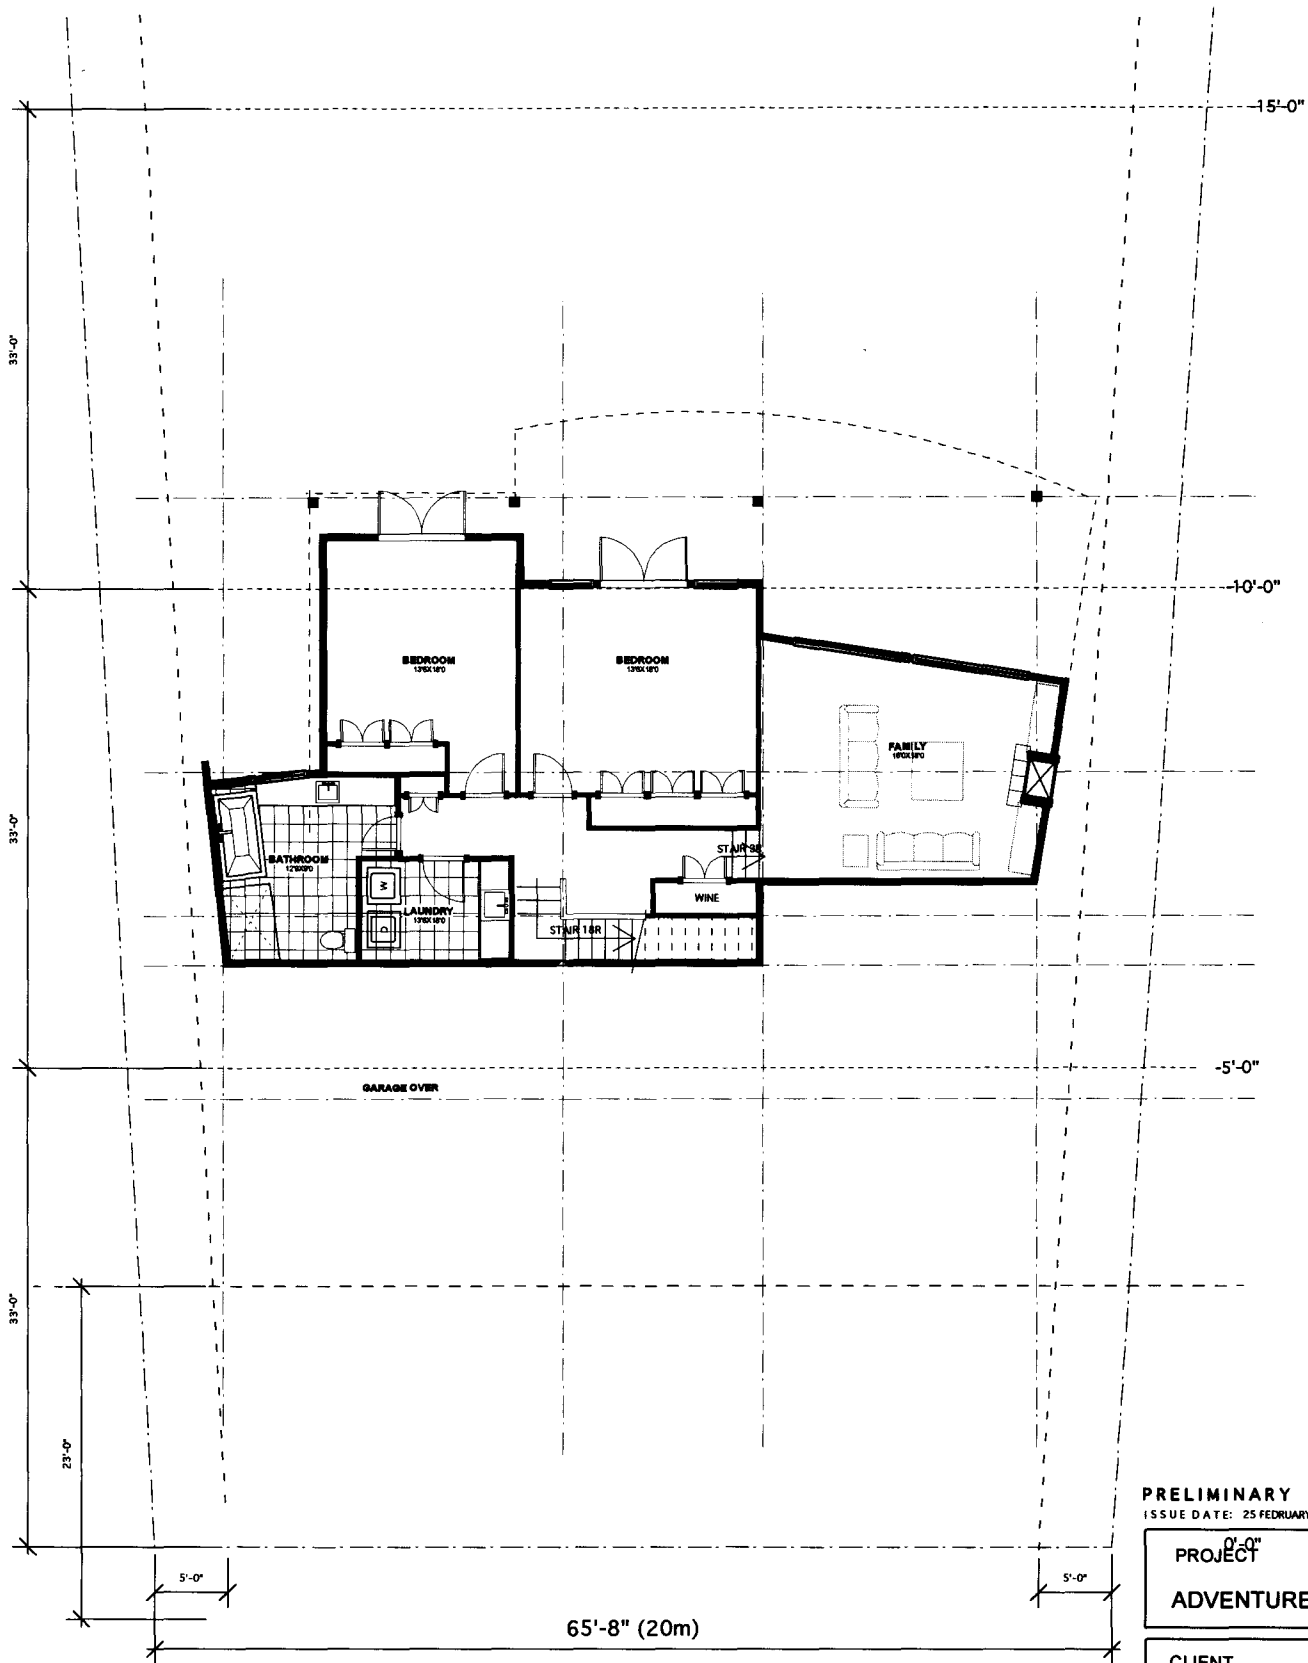

PRELIMINARY
 ISSUE DATE: 25 FEBRUARY 2008

PROJECT
ADVENTURE BAY

CLIENT
**TRAVISTOCK
 PROPERTIES
 LTD.**

TYPE 6 LOWER FLOOR PLAN 15%
 Scale NTS

1300 SF

JAMES R. SIMPSON ARCHITECT 3440 WEST 20TH AVE VANCOUVER, B.C. V6S 1E4